



2. BOLTS SPACING, OFFSETS, COPES AND OTHER EXPOSED CONNECTION DIMENSIONS TO BE THE SAME OR SIMILAR DIMENSION TO ACHIEVE OVERALL CONSISTENCY

- SINGLE PLATE

CONNECTION ON LAB SIDE

SEE 7/S3.2.0 FOR

P SEE PLAN

P SEE PLAN

COLUMN-TO-WALL INTERFACE

- THRU PL ON LAB OR

FOR INFO NOT SHOWN, SEE 3/S5.4.3.


P SEE PLAN

OFFICE SIDE

- WT4x12

3. INSTALL AND ALIGN BOLT HEADS AS INDICATED ON DETAILS

4. FABRICATE STEEL PER SHEAR PLATE LOCATIONS / ORIENTATION INDICATED ON DETAIL.

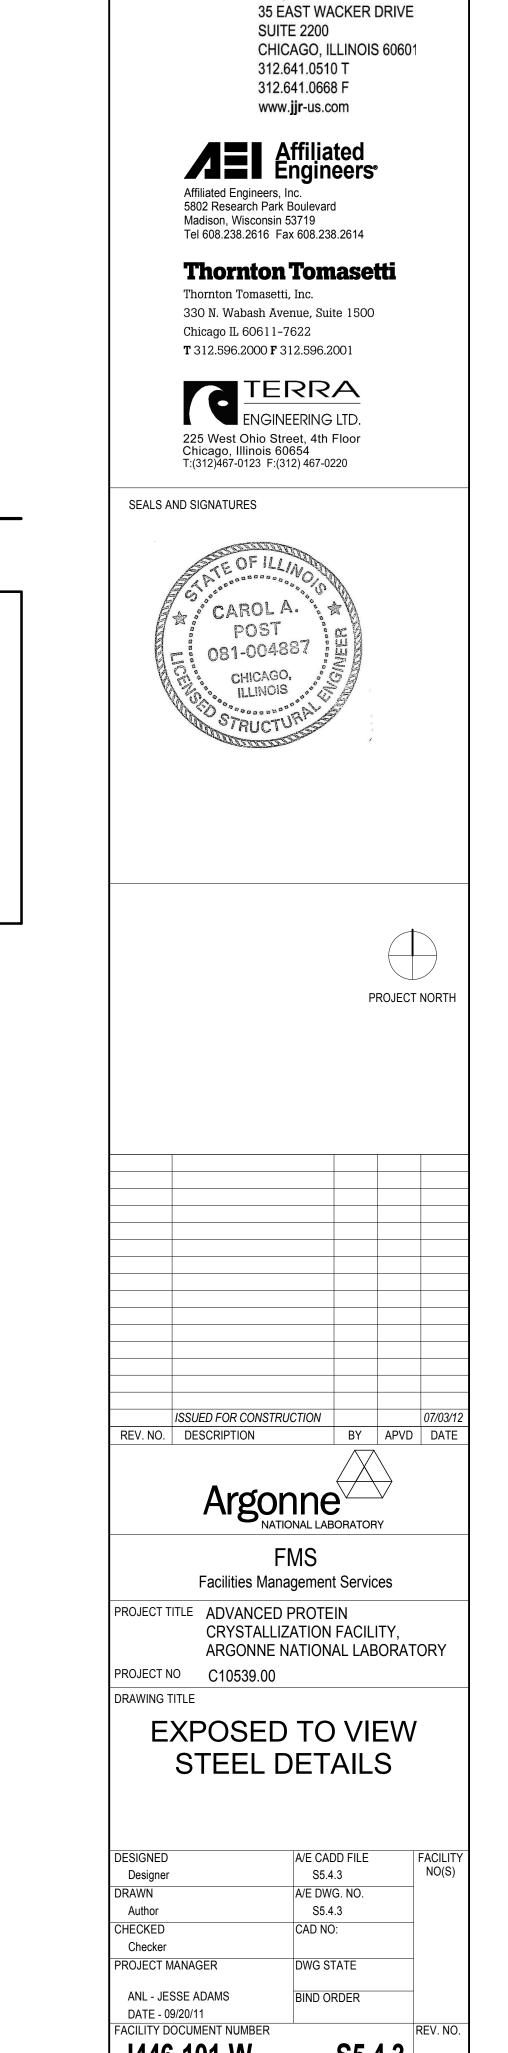

SMITHGROUP

SUITE 2200

SMITHGROUP, INC 35 EAST WACKER

CHICAGO, IL 60601 T 312.641.0770 F 312.641.6728

www.smithgroup.com

architecture engineering interiors planning